

DIVISION OF JENKINS ESTATE PROPERTY  
PIEDMONT DISTRICT, RAPPAHANNOCK CO., VA.

Date: SEPT 12, 1983


Project No. 2152

VH&D INC.  
Land Planners & Surveyors  
WARRENTON, VIRGINIA 22186

Scale: 1" = 200'

Sheet 1 of 3

REVISED SEPT. 10, 1983

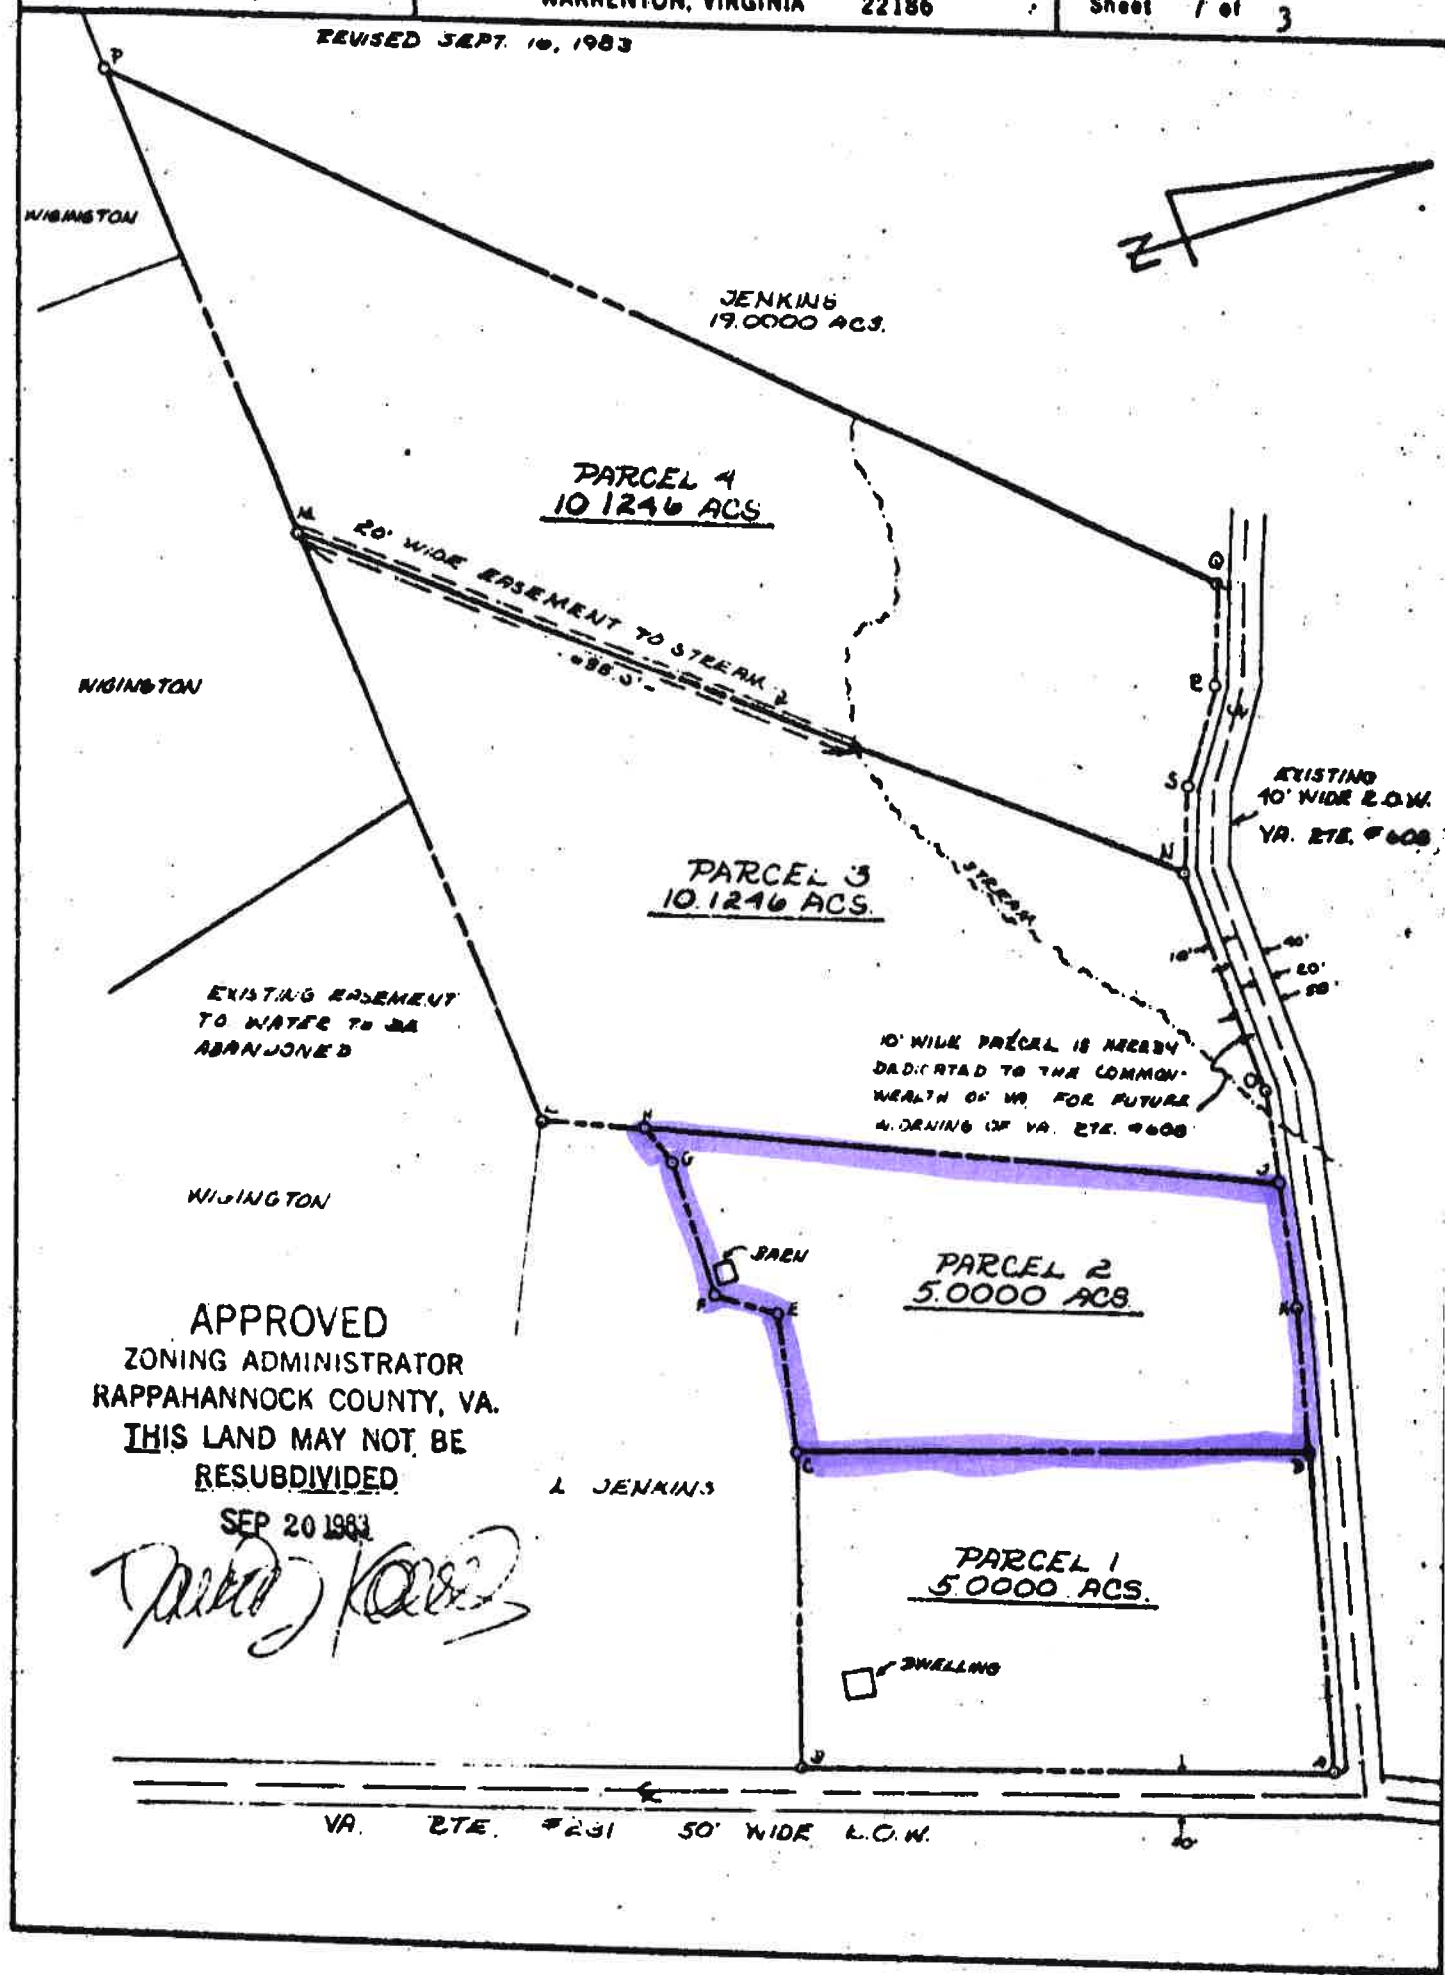

APPROVED  
ZONING ADMINISTRATOR  
RAPPAHANNOCK COUNTY, VA.  
THIS LAND MAY NOT BE  
RESUBDIVIDED

SEP 20 1983

*[Handwritten Signature]*

L. JENKINS

PARCEL 1  
5,000 ACS.

PARCEL 2  
5,000 ACS.

PARCEL 3  
10,124 ACS.

PARCEL 4  
10,124 ACS.

JENKINS  
19,000 ACS.

EXISTING EASEMENT  
TO WATER TO BE  
ABANDONED

10' WIDE PARCEL IS NEEDED  
DEDICATED TO THE COMMON  
WEALTH OF VA. FOR FUTURE  
DRAINAGE OF VA. RTE. #291

EXISTING  
10' WIDE E.O.W.  
VA. RTE. #291

VA. RTE. #291 50' WIDE L.O.W.