


PARCEL 1
5.0287 ACRES

A PORTION OF
TAX MAP 27 PARCEL 51

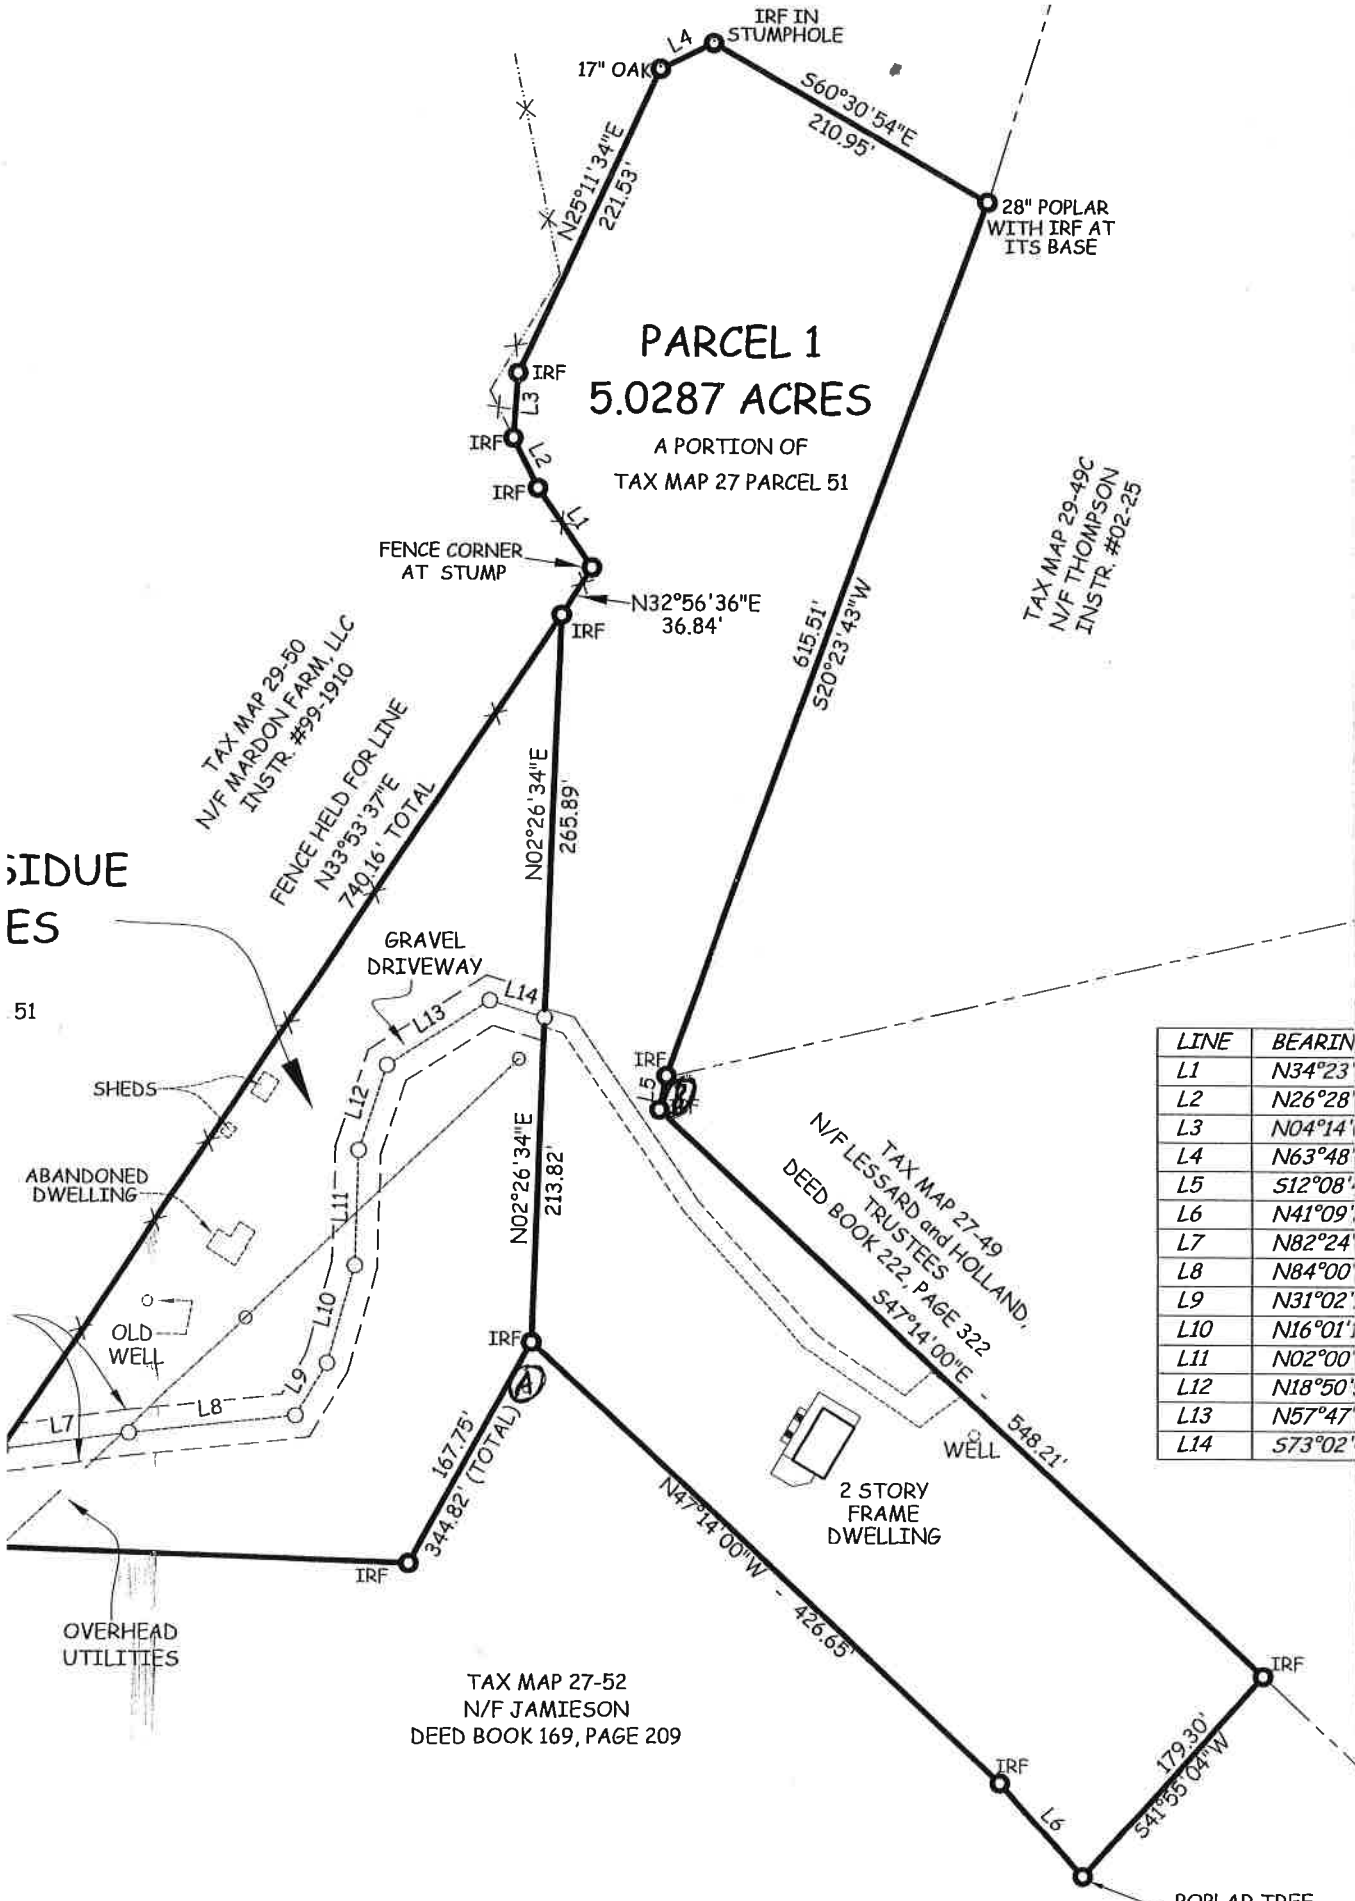

LINE	BEARING
L1	N34°23'
L2	N26°28'
L3	N04°14'
L4	N63°48'
L5	S12°08'
L6	N41°09'
L7	N82°24'
L8	N84°00'
L9	N31°02'
L10	N16°01'
L11	N02°00'
L12	N18°50'
L13	N57°47'
L14	S73°02'

TAX MAP 27-52
N/F JAMIESON
DEED BOOK 169, PAGE 209

TAX MAP 29-49C
N/F THOMPSON
INSTR. #02-25

TAX MAP 29-50
N/F MARDON FARM, LLC
INSTR. #99-1910

FENCE HELD FOR LINE
N33°53'37"E
740.16' TOTAL

TAX MAP 27-49
N/F LESSARD and HOLLAND
TRUSTEES
DEED BOOK 222, PAGE 322
S47°14'00"E - 548.21'

SIDUE
ES

51

POPLAR TREE